



Technical drawing of a road cross-section. The total width is 7.00m. The shoulders (Reuna-alue) are 1.00m wide on each side. The carriageway (Ajorata) is 4.50m wide. The road is divided into two 2.25m wide sections (Ajokaista). The drawing shows a curb (Katualueen raja) with a height of 0.03m, a gutter (Mittalinja) with a depth of 0.07m, and a shoulder (Ajokaista) with a height of 0.15m. The road surface is labeled with elevations: +0.01, -0.07, 0.03, TSV +0.00, +0.07, and +0.15. The drawing is labeled with 'Katualueen raja' (road boundary) and 'Mittalinja' (centerline).

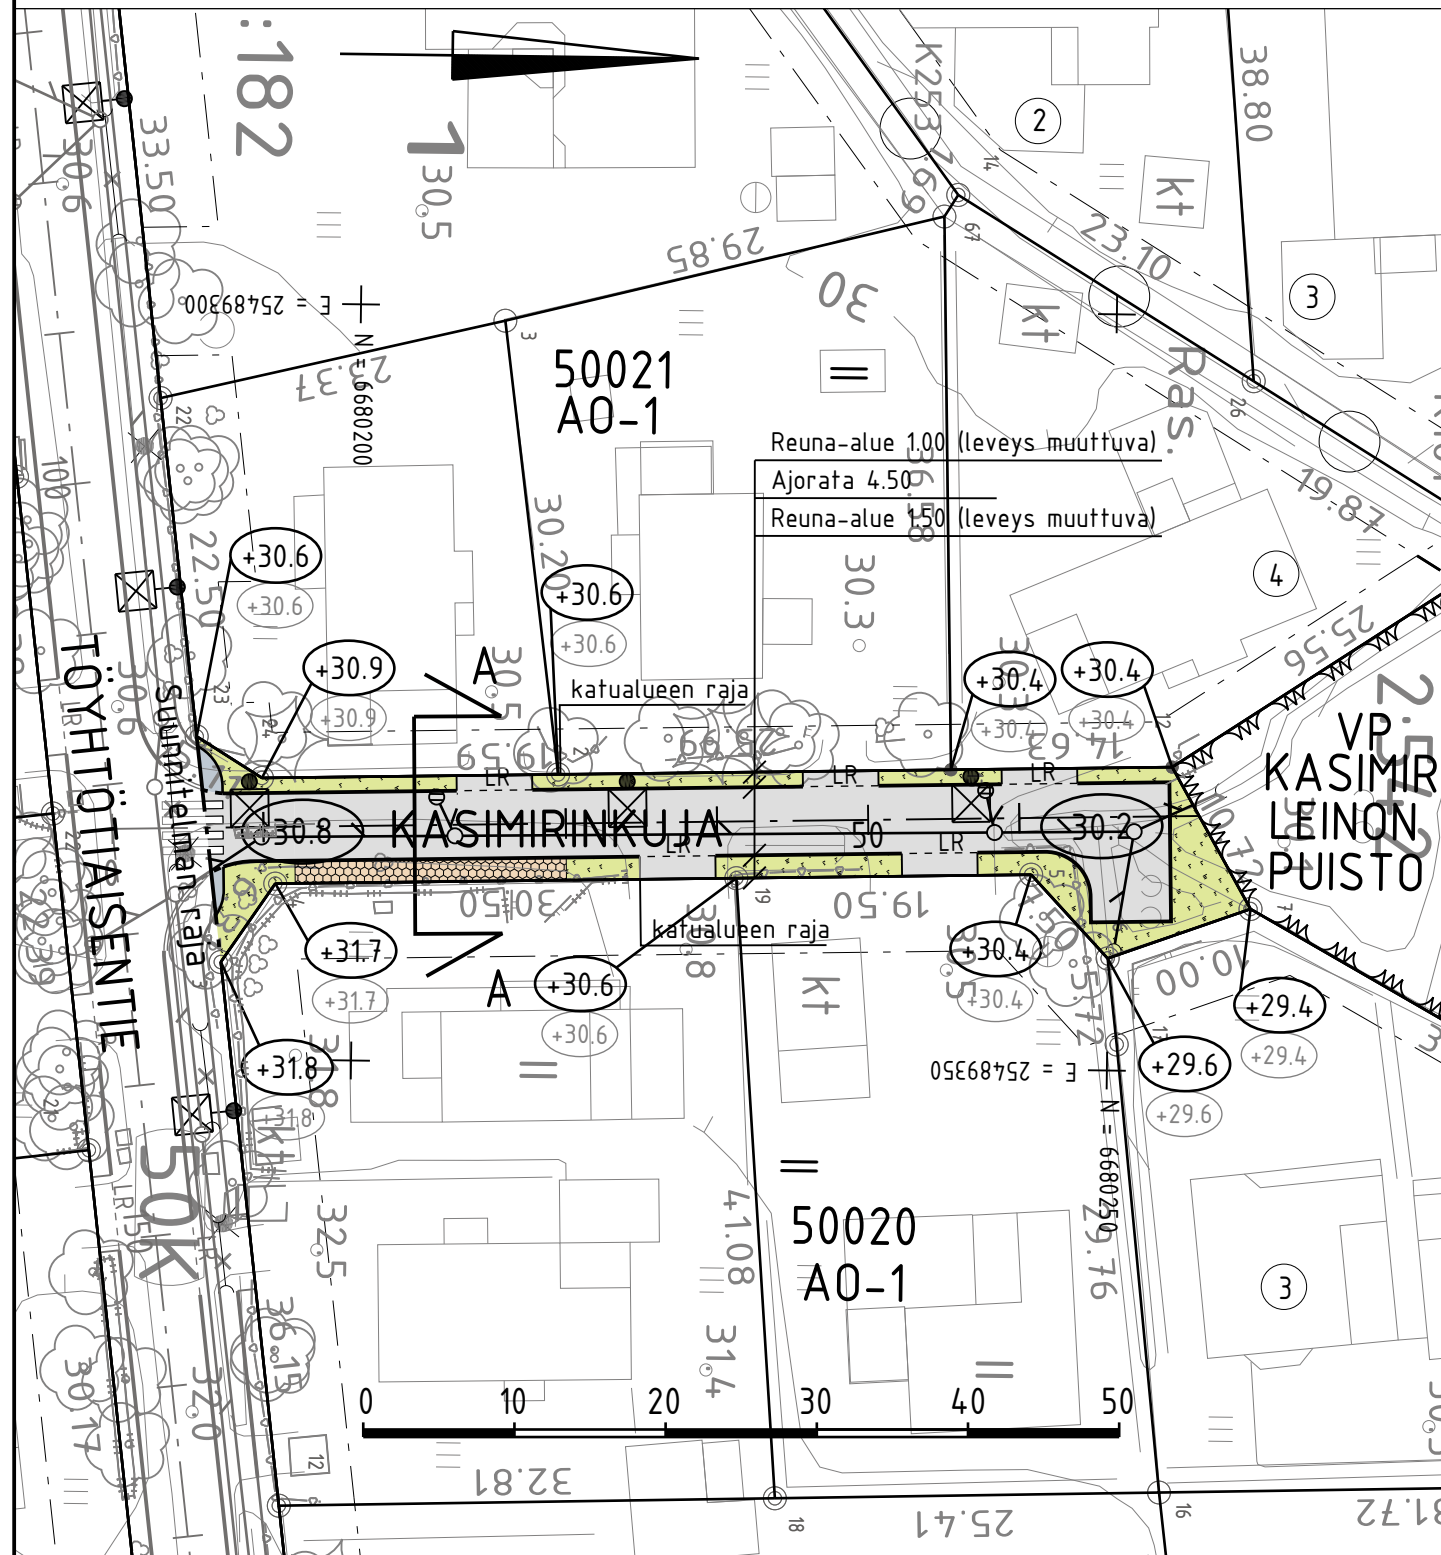

valaisinpylväs

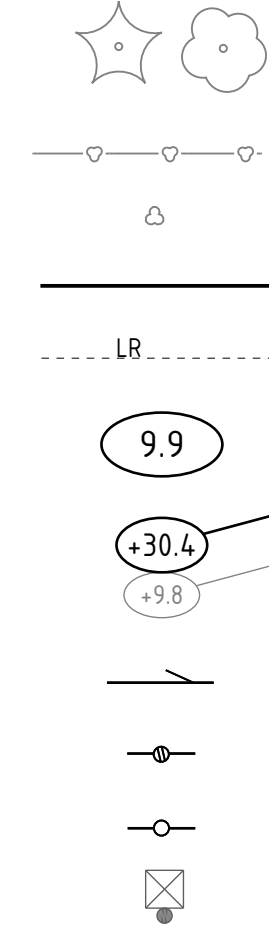

C	M	S	T/H
B	M	S	T/H
A	M	S	T/H

	ESPOON KAUPUNKI KAUPUNKITEKNIKAN KESKUS		ESBO STAD STADSTEKNIKKENTRALEN		PIIR.T.	
					SUUNN.	
					TARK.	
					-	
ALUE	KAAVA LINTUKORPI IIA		KAUP.OSA 50 LINTUVAARA		HYV.	
					-	
					PPK	
					TELA	
NIMI	KASIMIRINKUJA				KLEHTI 16S	HNRO .
					LIITTYY	
					KAAVA 1:500, 1:100	KOORD.JÄRJ. ETRS-GK25 KORKEUS.JÄRJ. N2000
AIHE	KATU				NRO	
PIIR. LAJI	KATUSUUNNITELMA JA TYYPPIPOIKKILEIKKAUS				6974/031	

	HSY:n vesihuolto PL 100 00066 HSY p.(09) 15611	NRO .	REV.HYV.		
			REV.TARK.		
			HYV.		
			TARK.		

GT	GEOTEKNIikka- YKSIKKÖ	KONS.	KONS. SITOWISE -
SUUNN.			SUUNN. Tuomas Suni
TARK.			TARK. Nina Teittinen